



CATTERALL & WRIGHT
CONSULTING ENGINEERS
1221 - 8th Street East
SASKATOON SK S7H 0S5
Tel: (306) 343-7280, Fax: (306) 956-3199

PRELIMINARY
NOT FOR CONSTRUCTION

LEGEND:

- 1.0m PROPOSED PATH
- APPROXIMATE PATH BACK
- SLOPE AREA (S1:1)
- HEAVY DUTY ROAD RECONSTRUCTION
- EXIST. ROAD SHOULDER
- EXIST. GROUND MINOR CONTOUR
- EXIST. GROUND MAJOR CONTOUR
- PROPOSED DITCH
- PROPOSED RAILING
- EXIST. TREE
- EXIST. SIGN
- EXIST. POWER PEDESTAL
- EXIST. TELEPHONE PEDESTAL
- CATCH BASIN MANHOLE
- EXIST. POWER POLE

SCALE VERIFICATION

WHEN DRAWING IS PLOTTED FULL SIZE THIS LINE IS 60mm IN LENGTH.

DATE	REVISION


OWNER/CLIENT
TOWN OF DALMENY

LOCATION
DALMENY, SK

PROJECT
1ST STREET RAILWAY CROSSING

SHEET TITLE
SITE PLAN

SCALE 1:250	DESIGNED
DRAWN CBF	CHECKED
DATE 18/07/05	SHEET 1 of
DRAWING NUMBER 071-095P1	

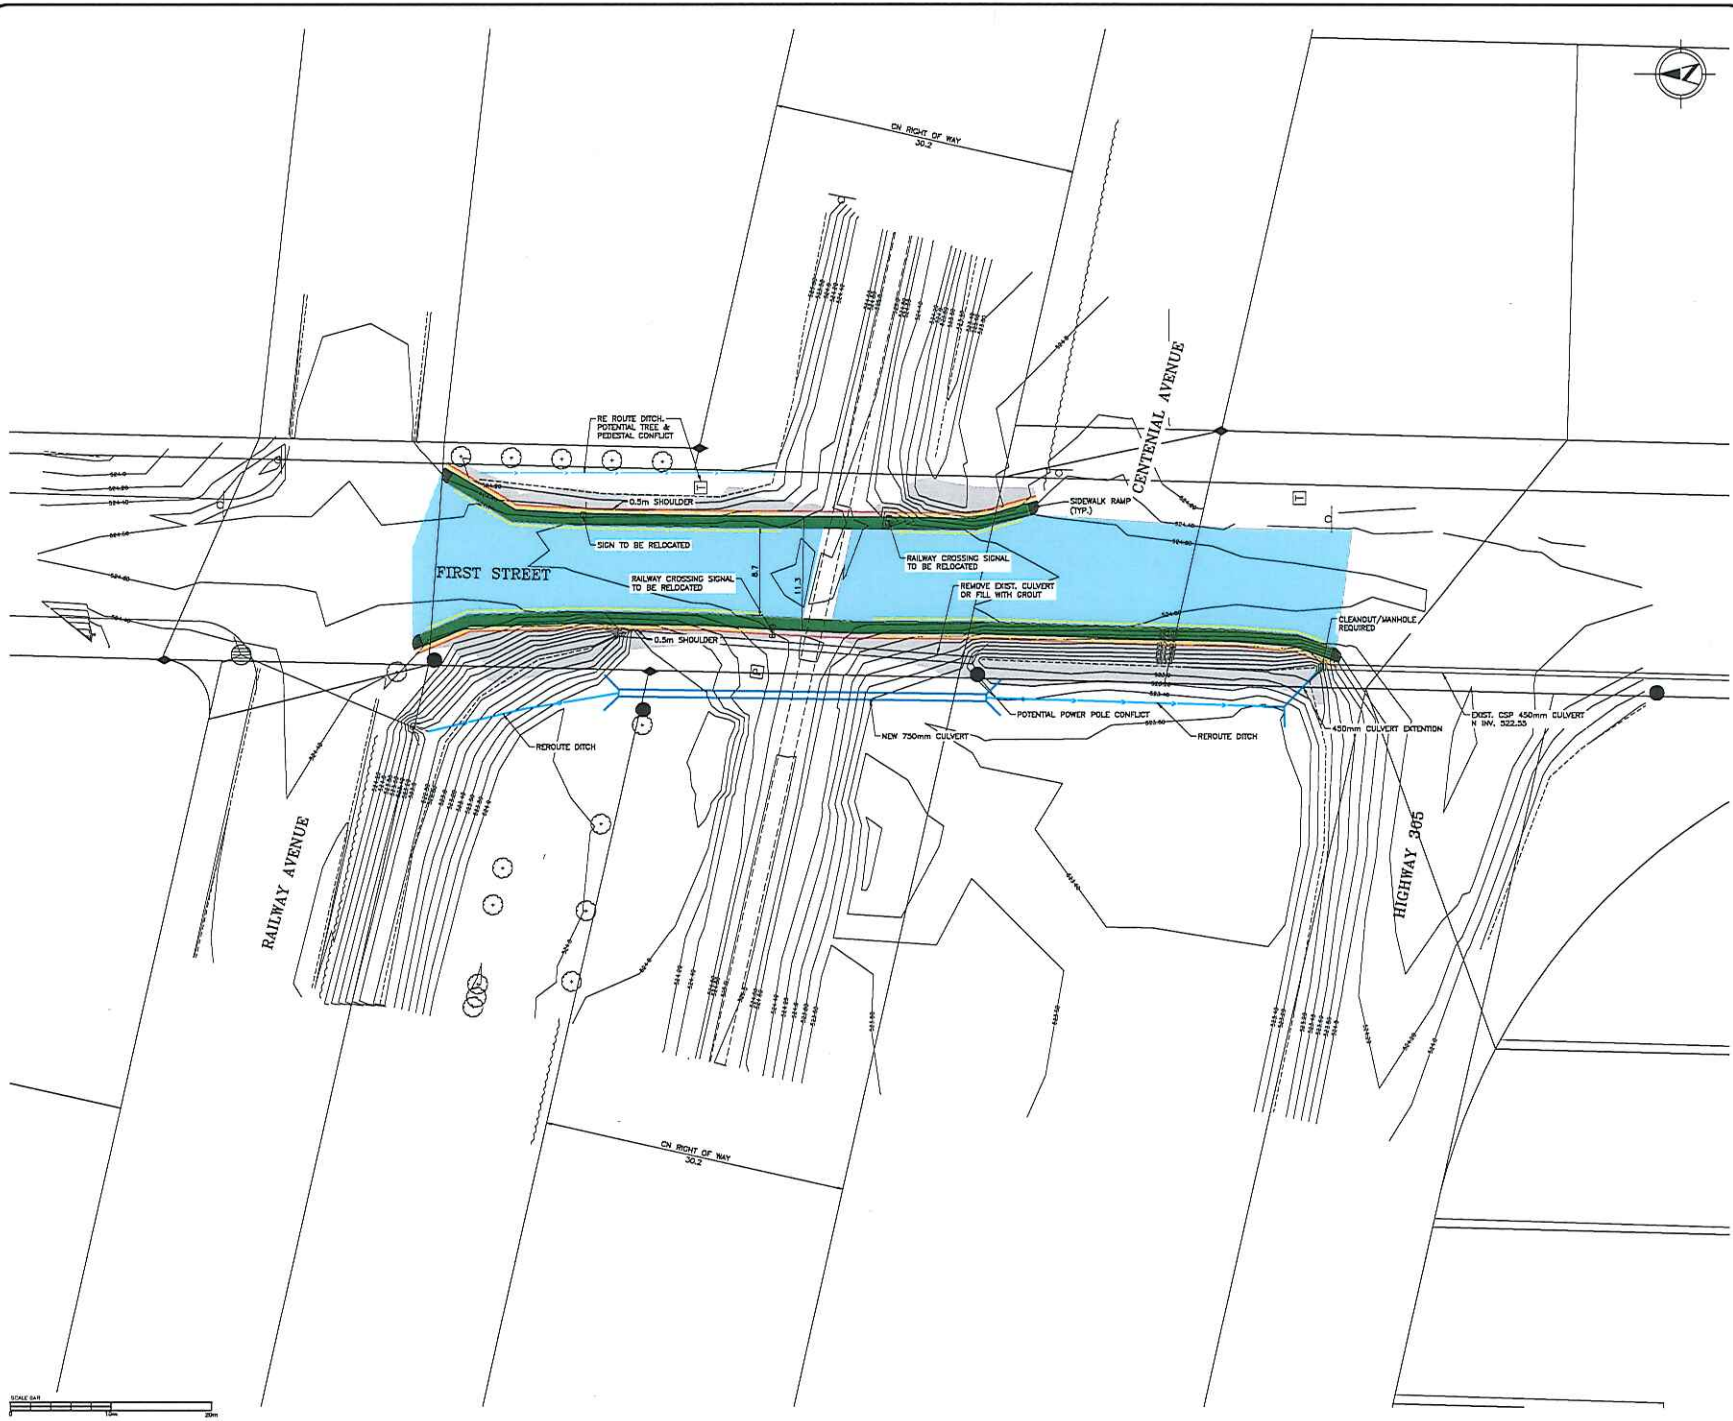

18/07/05 10:00 AM C:\Users\cbf\Documents\071-095P1.dwg 071-095P1.dwg